




DONOT  
SCALE



Scale Bar

 

## **MOBILE HOME SPECIFICATIONS**

### **Roof**

Black EPDM on piece rubber roof  
Black Roof Trims / Grey Fascia  
100mm insulation between roof joists

### **Walls**

70mm thick insulated COMPOSITE WOOD  
External Finish : Light Grey woodgrain  
Internal finish : Light Grey woodgrain

### **Corner Posts and Joiners**

Dark Grey outside / Dark Grey inside

### **Windows and Doors**

PVC u in Grey woodgrain in & out  
Double Glazed : 4mm Toughened Low E  
glass/argon fill  
Grey Cills

### **Floor**

43mm insulated chipboard sub floor  
Laminated finished floor TBC

### **Base Frame**

150x45mm C24 timber frame supported on  
concrete posts.  
Room raised off ground level by 200mm,  
with Black skirting scribed all round the  
base.

### **Electrics - see quote for full details**

18<sup>th</sup> edition fuse board  
LED downlighters  
White flush double sockets  
White light switches  
All electrics carried out by approved  
contractors, and tested with EIC .

Client  
Job Number

Site  
address


title

Approved by :

Date :



Scale	1to50	Dwg. Size	A3
Dwg. No.	9642/ 01/A	Date	11 / 2023
Dwg by	D Price		

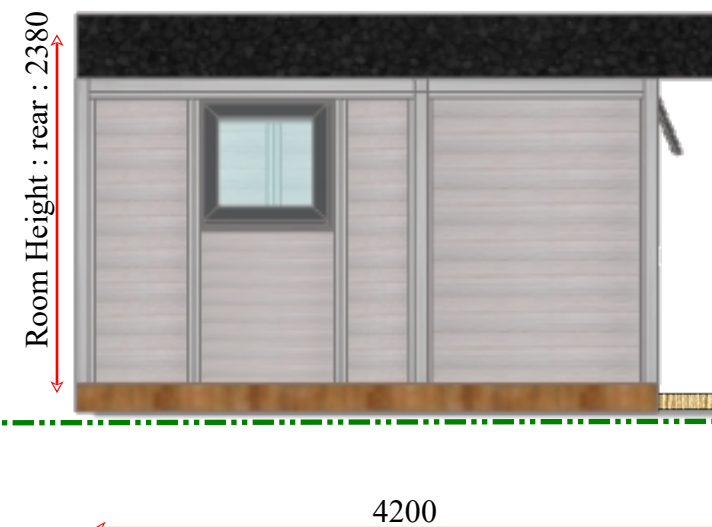

## MOBILE HOME SPECIFICATIONS

### Roof

Black EPDM on piece rubber roof  
Black Roof Trims / Grey Fascia  
100mm insulation between roof joists

### Walls

70mm thick insulated COMPOSITE WOOD  
External Finish : Light Grey woodgrain  
Internal finish : Light Grey woodgrain

### Corner Posts and Joiners

Dark Grey outside / Dark Grey inside

### Windows and Doors

PVC u in Grey woodgrain in & out  
Double Glazed : 4mm Toughened Low E  
glass/argon fill  
Grey Cills

### Floor

43mm insulated chipboard sub floor  
Laminated finished floor TBC

### Base Frame

150x45mm C24 timber frame supported on  
concrete posts.  
Room raised off ground level by 200mm,  
with Black skirting scribed all round the  
base.

### Electrics - see quote for full details

18<sup>th</sup> edition fuse board  
LED downlighters  
White flush double sockets  
White light switches  
All electrics carried out by approved  
contractors, and tested with EIC .

Client  
Job Number

Site  
address

title


Approved by :

Date :



Scale	1to50	Dwg. Size	A3
Dwg. No.	9642/ 02/A	Date	11 / 2023
Dwg by	D Price		

Scale Bar

 



MOBILE HOME SPECIFICATIONS

Roof

Black EPDM on piece rubber roof  
Black Roof Trims / Grey Fascia  
100mm insulation between roof joists

Walls

70mm thick insulated COMPOSITE WOOD  
External Finish : Light Grey woodgrain  
Internal finish : Light Grey woodgrain

Corner Posts and Joiners

Dark Grey outside / Dark Grey inside

Windows and Doors

PVC u in Grey woodgrain in & out  
Double Glazed : 4mm Toughened Low E  
glass/argon fill  
Grey Cills

Floor

43mm insulated chipboard sub floor  
Laminated finished floor TBC

Base Frame

150x45mm C24 timber frame supported on  
concrete posts.  
Room raised off ground level by 200mm,  
with Black skirting scribed all round the  
base.

Electrics - see quote for full details

18<sup>th</sup> edition fuse board  
LED downlighters  
White flush double sockets  
White light switches  
All electrics carried out by approved  
contractors, and tested with EIC .

Client  
Job Number

Site  
address

title

Approved by :

Date :



Scale	1to50	Dwg. Size	A3
Dwg. No.	9642/ 03/A	Date	11 / 2023
Dwg by	D Price		

PROPOSED  
REAR ELEVATION



PROPOSED  
LEFT ELEVATION



4200



9613


PROPOSED  
RIGHT ELEVATION



PROPOSED  
FRONT ELEVATION



Scale Bar

 

PROPOSED  
REAR ELEVATION




PROPOSED  
LEFT ELEVATION



4800

PROPOSED  
RIGHT ELEVATION

 


9613

PROPOSED  
FRONT ELEVATION



Scale Bar

 

## **MOBILE HOME SPECIFICATIONS**

### **Roof**

Black EPDM on piece rubber roof  
Black Roof Trims / Grey Fascia  
100mm insulation between roof joists

### **Walls**

70mm thick insulated COMPOSITE WOOD  
External Finish : Light Grey woodgrain  
Internal finish : Light Grey woodgrain

### **Corner Posts and Joiners**

Dark Grey outside / Dark Grey inside

### **Windows and Doors**

PVC u in Grey woodgrain in & out  
Double Glazed : 4mm Toughened Low E  
glass/argon fill  
Grey Cills

### **Floor**

43mm insulated chipboard sub floor  
Laminated finished floor TBC

### **Base Frame**

150x45mm C24 timber frame supported on  
concrete posts.  
Room raised off ground level by 200mm,  
with Black skirting scribed all round the  
base.

### **Electrics - see quote for full details**

18<sup>th</sup> edition fuse board  
LED downlighters  
White flush double sockets  
White light switches  
All electrics carried out by approved  
contractors, and tested with EIC .

Client  
Job Number

Site  
address

title


Approved by :

Date :



Scale	1to50	Dwg. Size	A3
Dwg. No.	9642/ 04/A	Date	11 / 2023
Dwg by	D Price		

Gerda Merchant

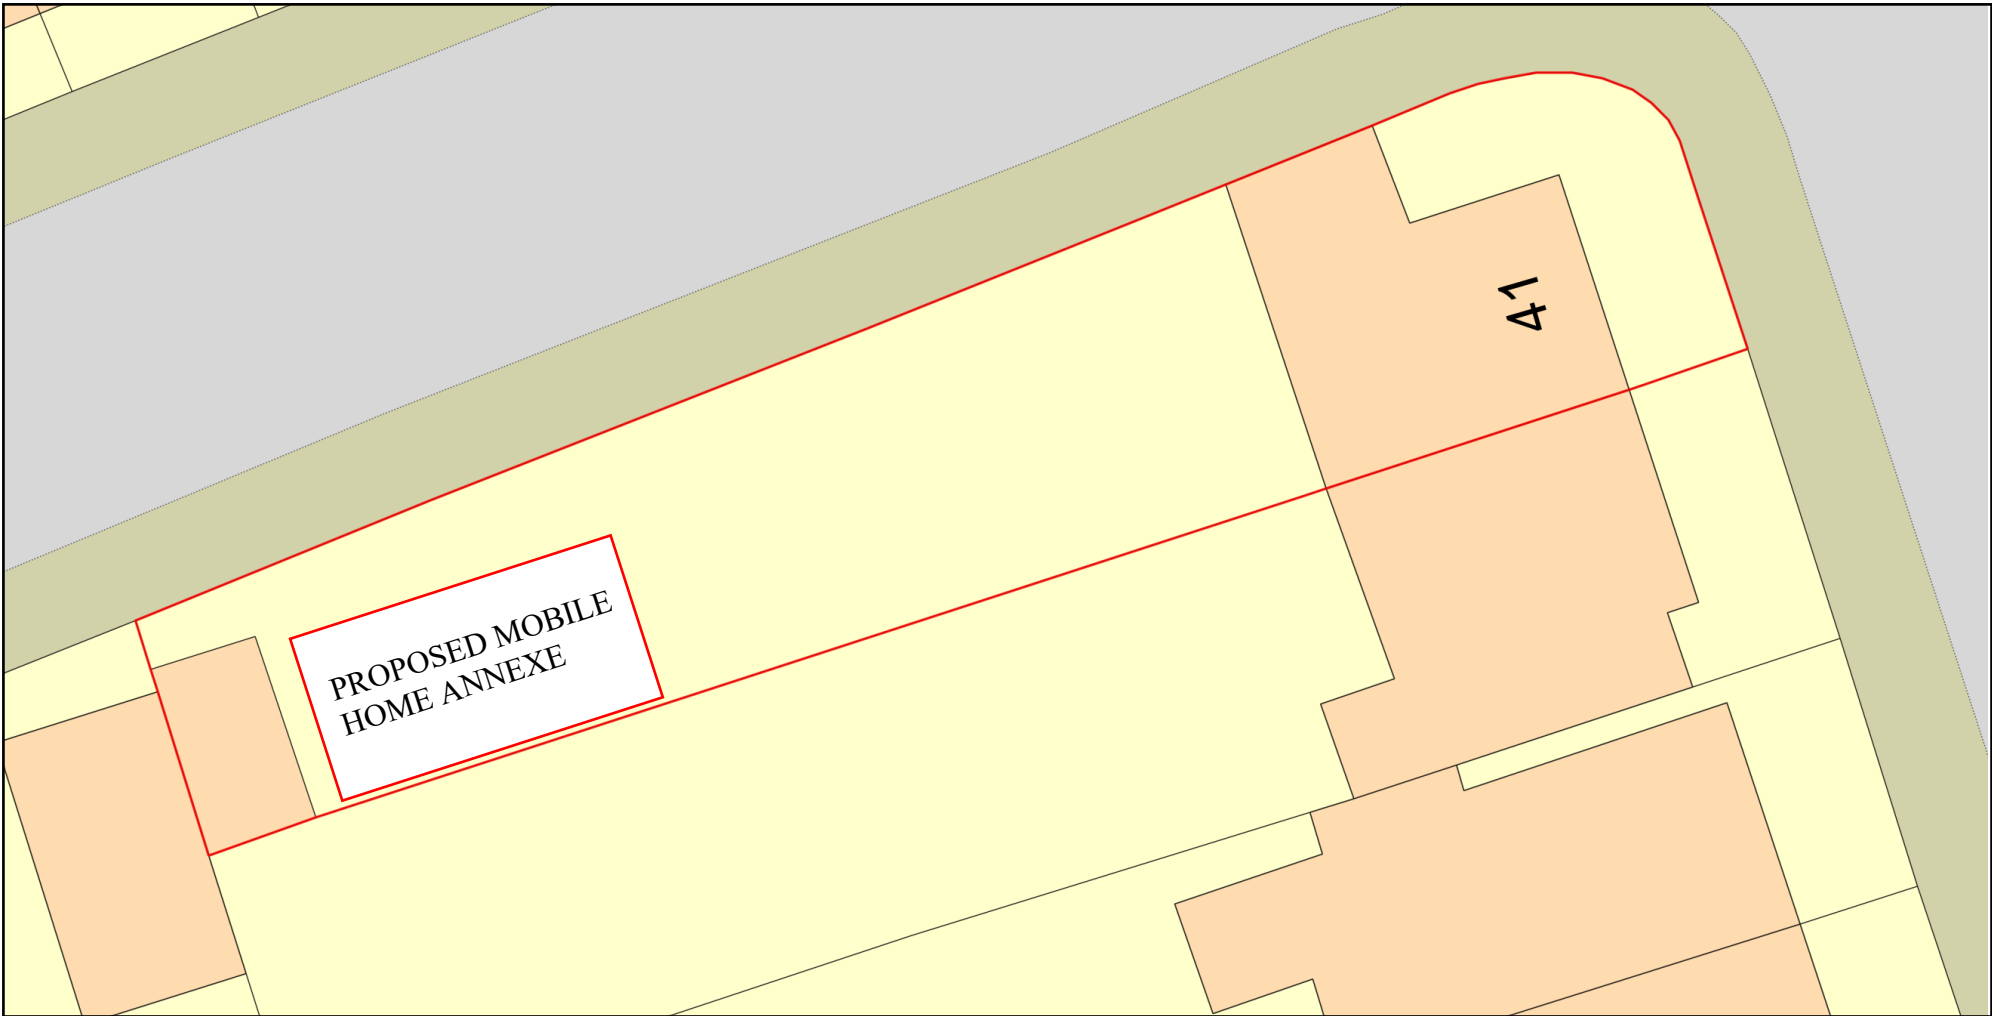

Plan Produced for: Composite Wood Garden Rooms

Date Produced: 15 Nov 2023

Plan Reference Number: TQRQM23319120731370

Scale: 1:200 @ A4

©Crown copyright and database rights 2023 OS 100042766

**MOBILE HOME SPECIFICATIONS**

**Roof**

Black EPDM on piece rubber roof  
Black Roof Trims / Grey Fascia  
100mm insulation between roof joists

**Walls**

70mm thick insulated COMPOSITE WOOD  
External Finish : Light Grey woodgrain  
Internal finish : Light Grey woodgrain

**Corner Posts and Joiners**

Dark Grey outside / Dark Grey inside

**Windows and Doors**

PVC u in Grey woodgrain in & out  
Double Glazed : 4mm Toughened Low E  
glass/argon fill  
Grey Cills

**Floor**

43mm insulated chipboard sub floor  
Laminated finished floor TBC

**Base Frame**

150x45mm C24 timber frame supported on  
concrete posts.  
Room raised off ground level by 200mm,  
with Black skirting scribed all round the  
base.

**Electrics - see quote for full details**

18<sup>th</sup> edition fuse board  
LED downlighters  
White flush double sockets  
White light switches  
All electrics carried out by approved  
contractors, and tested with EIC .

Client  
Job Number

Site  
address

title


Approved by :

Date :



Scale	1to50	Dwg. Size	A3
Dwg. No.	9642/ 5	Date	11 / 2023
Dwg by	D Price		

Gerda Merchant - Location Plan

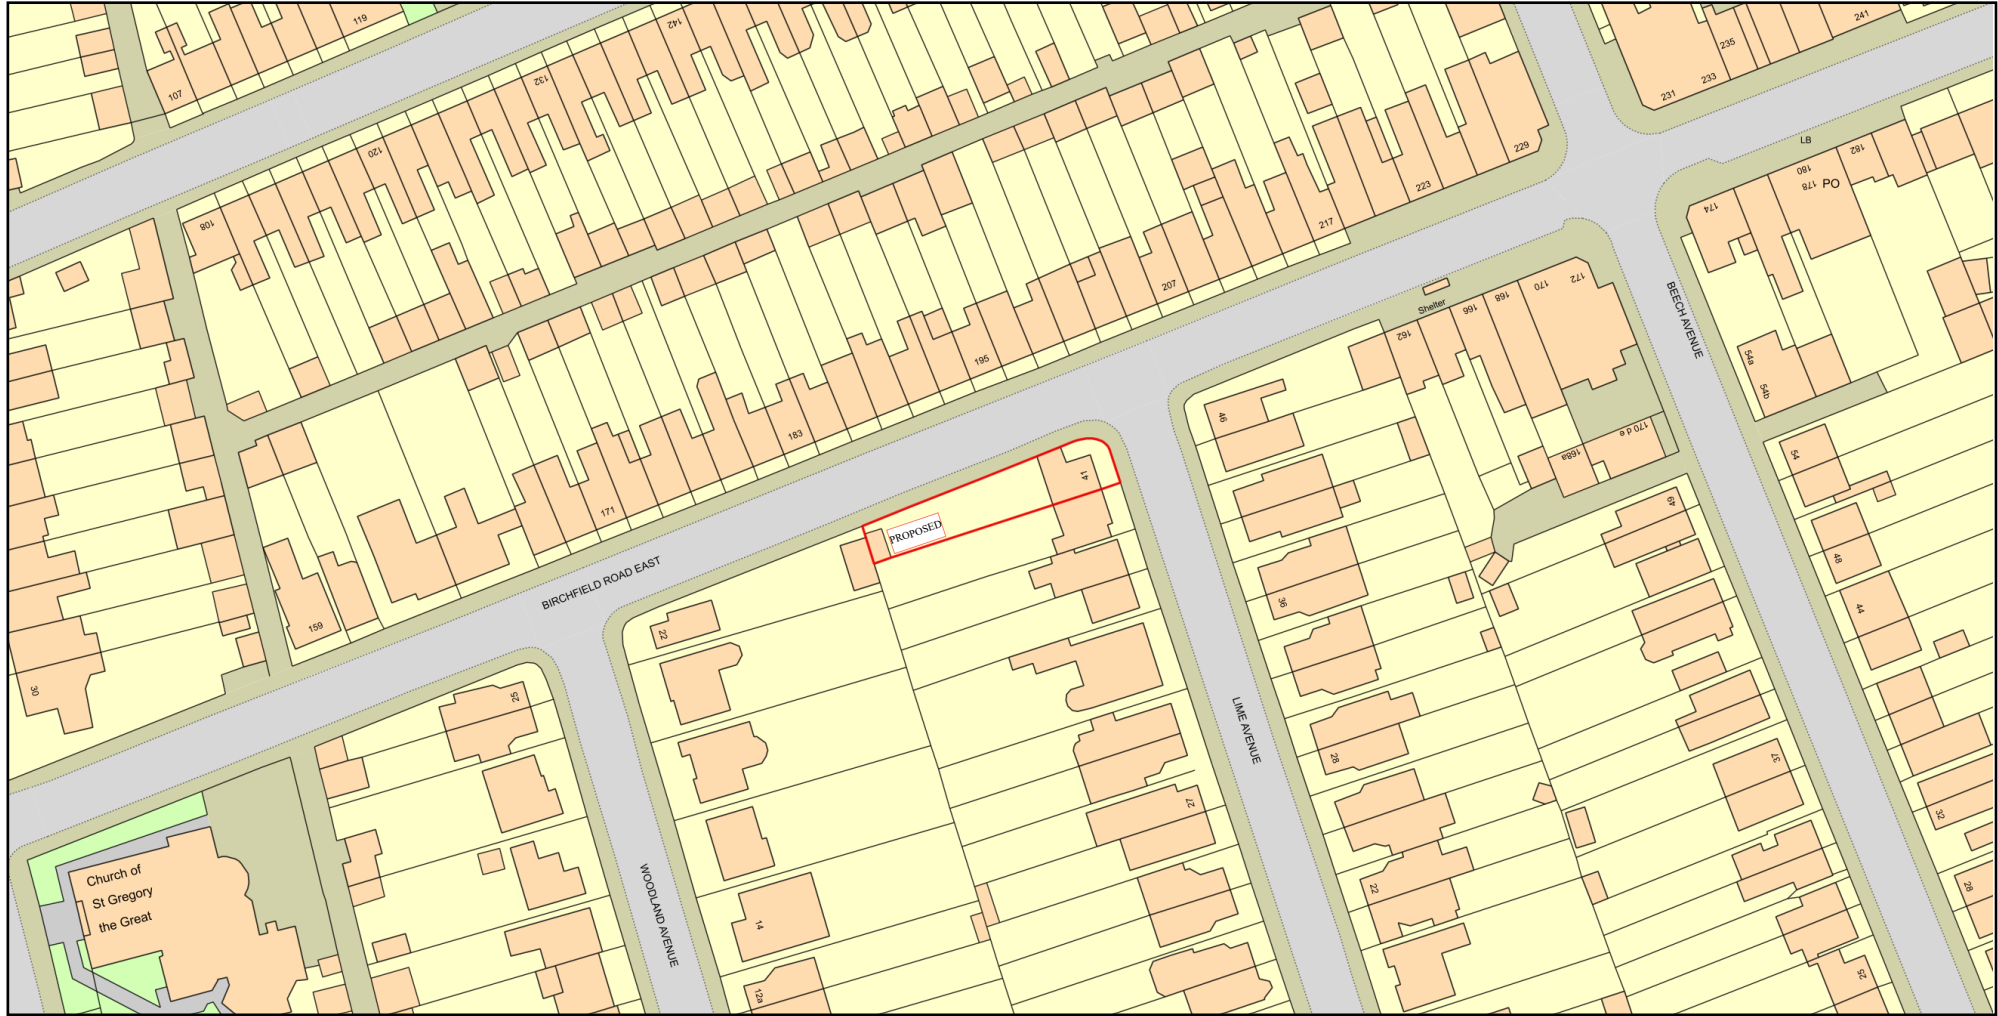

Plan Produced for: Composite Wood Garden Rooms  
Date Produced: 15 Nov 2023  
Plan Reference Number: TQRQM23319120934045  
Scale: 1:1250 @ A4  
©Crown copyright and database rights 2023 OS 100042766

**MOBILE HOME SPECIFICATIONS**

**Roof**

Black EPDM on piece rubber roof  
Black Roof Trims / Grey Fascia  
100mm insulation between roof joists

**Walls**

70mm thick insulated COMPOSITE WOOD  
External Finish : Light Grey woodgrain  
Internal finish : Light Grey woodgrain

**Corner Posts and Joiners**

Dark Grey outside / Dark Grey inside

**Windows and Doors**

PVC u in Grey woodgrain in & out  
Double Glazed : 4mm Toughened Low E  
glass/argon fill  
Grey Cills

**Floor**

43mm insulated chipboard sub floor  
Laminated finished floor TBC

**Base Frame**

150x45mm C24 timber frame supported on  
concrete posts.  
Room raised off ground level by 200mm,  
with Black skirting scribed all round the  
base.

**Electrics - see quote for full details**

18<sup>th</sup> edition fuse board  
LED downlighters  
White flush double sockets  
White light switches  
All electrics carried out by approved  
contractors, and tested with EIC .

Client  
Job Number

Site  
address

title

Approved by :

Date :



Scale	1to50	Dwg. Size	A3
Dwg. No.	9642/ 6	Date	11 / 2023
Dwg by	D Price		