

MOBILE HOME SPECIFICATIONS

Roof

Black EPDM on piece rubber roof
Black Roof Trims / Grey Fascias
100mm insulation between roof joists

Walls

70mm thick insulated COMPOSITE WOOD
External Finish : Dark grey woodgrain
Internal finish (external walls): White woodgrain
Note: internal walls are also Grey/White

Corner Posts and Joiners

Black

Windows and Doors

PVC u in Anthracite Grey woodgrain in/out
Double Glazed : 4mm Toughened Low E
glass/argon fill
Grey Cills

Floor

43mm insulated chipboard sub floor
finished floor

Base Frame

150x45mm C24 timber frame supported on
concrete posts.
Room raised off ground level by 200mm, with
Black skirting scribed all round the base.

Electrics - see quote for full details

18th edition fuse board
LED downlighters
White flush double sockets
White light switches
All electrics carried out by approved
contractors, and tested with EIC .

Client
Job Number

Site
address

title

Client approval

Date :



Scale	N T S	Dwg. Size	A3
Dwg. No.	1242/ 01/A	Date	28/10/24
Dwg by	D Price		



Proposed Front Elevation

12763



Proposed Rear Elevation

MOBILE HOME SPECIFICATIONS

Roof

Black EPDM on piece rubber roof
Black Roof Trims / Grey Fascias
100mm insulation between roof joists

Walls

70mm thick insulated COMPOSITE WOOD
External Finish : Dark grey woodgrain
Internal finish (external walls): White woodgrain
Note: internal walls are also Grey/White

Corner Posts and Joiners

Black

Windows and Doors

PVC u in Anthracite Grey woodgrain in/out
Double Glazed : 4mm Toughened Low E
glass/argon fill
Grey Cills

Floor

43mm insulated chipboard sub floor
finished floor

Base Frame

150x45mm C24 timber frame supported on
concrete posts.
Room raised off ground level by 200mm, with
Black skirting scribed all round the base.


Electrics - see quote for full details

18th edition fuse board
LED downlighters
White flush double sockets
White light switches
All electrics carried out by approved
contractors, and tested with EIC .

Client
Job Number
Site address
title
Client approval
Date :



Scale	1to50	Dwg. Size	A3
Dwg. No.	1242/ 02/A	Date	28/10/24
Dwg by	D Price		

 




4200

Proposed Right Side Elevation



4200

Proposed Left Side Elevation

 

MOBILE HOME SPECIFICATIONS

Roof

Black EPDM on piece rubber roof
Black Roof Trims / Grey Fascias
100mm insulation between roof joists

Walls

70mm thick insulated COMPOSITE WOOD
External Finish : Dark grey woodgrain
Internal finish (external walls): White woodgrain
Note: internal walls are also Grey/White

Corner Posts and Joiners

Black

Windows and Doors

PVC u in Anthracite Grey woodgrain in/out
Double Glazed : 4mm Toughened Low E
glass/argon fill
Grey Cills

Floor

43mm insulated chipboard sub floor
finished floor

Base Frame

150x45mm C24 timber frame supported on
concrete posts.
Room raised off ground level by 200mm, with
Black skirting scribed all round the base.

Electrics - see quote for full details

18th edition fuse board
LED downlighters
White flush double sockets
White light switches
All electrics carried out by approved
contractors, and tested with EIC .

Client
Job Number

Site
address


title



Client approval

Date :




Scale	1to50	Dwg. Size	A3
Dwg. No.	1242/ 03/A	Date	28/10/24
Dwg by	D Price		

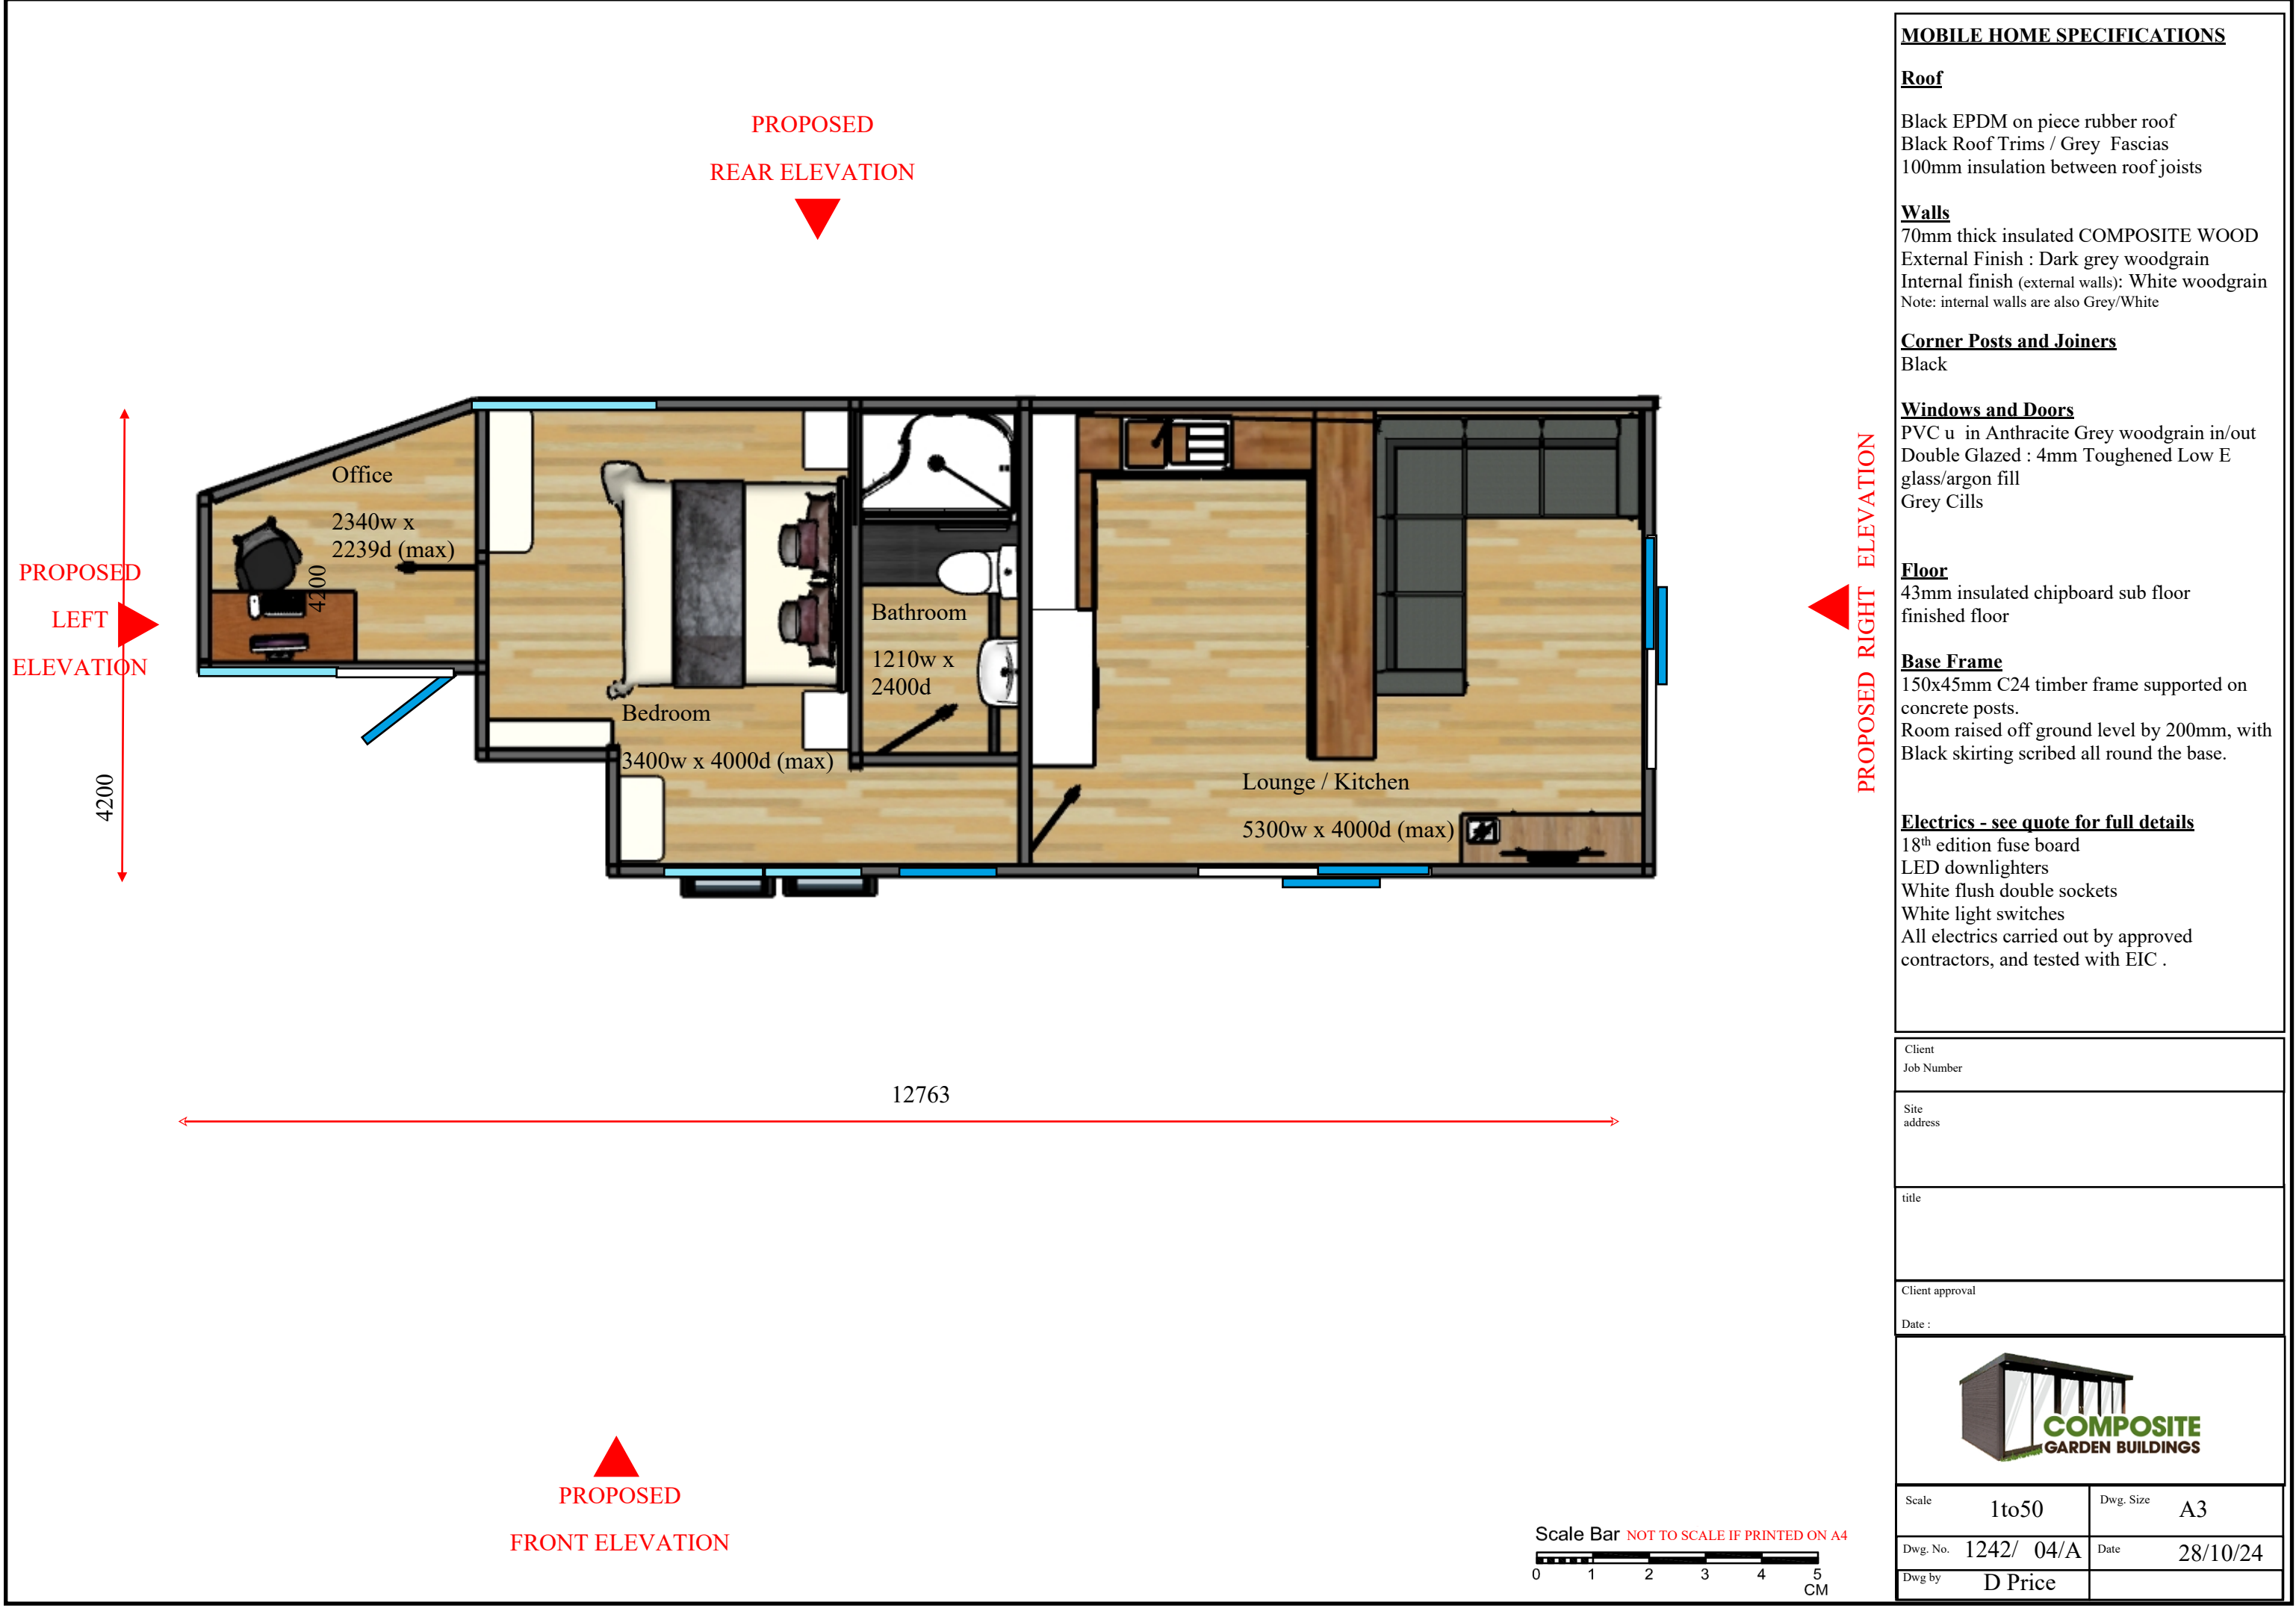

 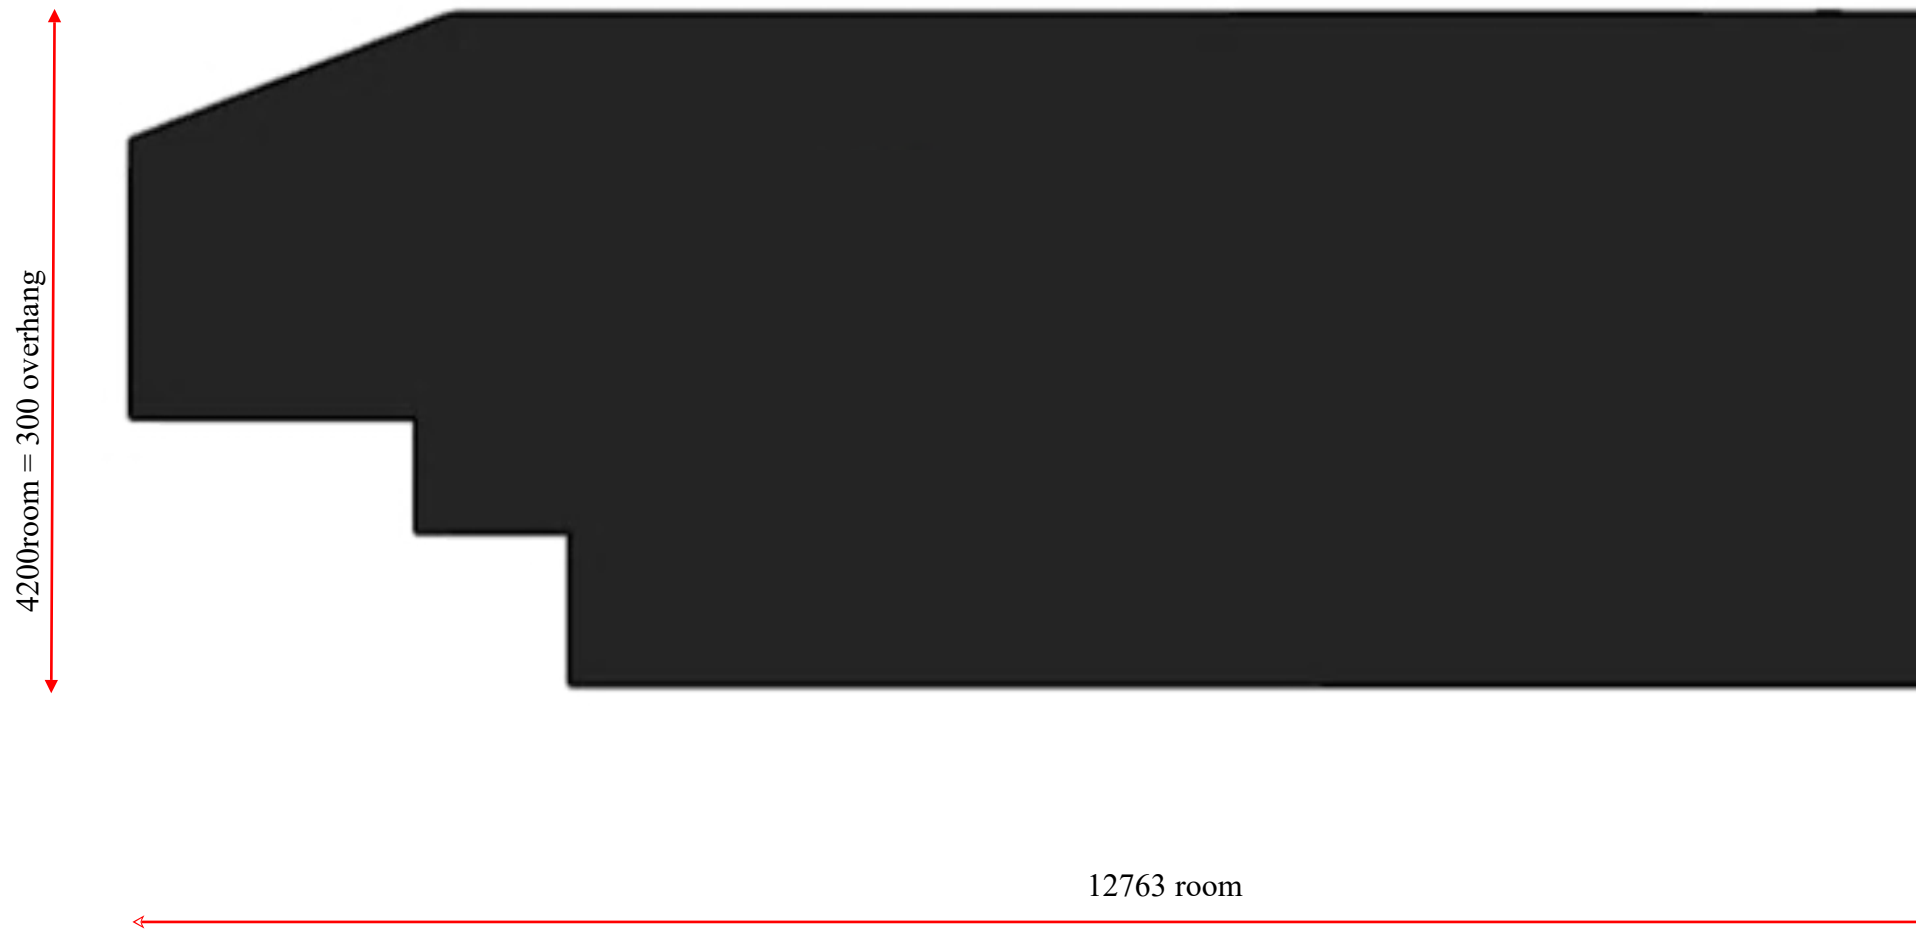


<u>MOBILE HOME SPECIFICATIONS</u>			
<u>Roof</u>			
Black EPDM on piece rubber roof Black Roof Trims / Grey Fascias 100mm insulation between roof joists			
<u>Walls</u>			
70mm thick insulated COMPOSITE WOOD External Finish : Dark grey woodgrain Internal finish (external walls): White woodgrain Note: internal walls are also Grey/White			
<u>Corner Posts and Joiners</u>			
Black			
<u>Windows and Doors</u>			
PVC u in Anthracite Grey woodgrain in/out Double Glazed : 4mm Toughened Low E glass/argon fill Grey Cills			
<u>Floor</u>			
43mm insulated chipboard sub floor finished floor			
<u>Base Frame</u>			
150x45mm C24 timber frame supported on concrete posts. Room raised off ground level by 200mm, with Black skirting scribed all round the base.			
<u>Electrics - see quote for full details</u>			
18 th edition fuse board LED downlighters White flush double sockets White light switches All electrics carried out by approved contractors, and tested with EIC .			
Client Job Number			
Site address			
title			
Client approval			
Date :			
Scale	1to50	Dwg. Size	A3
Dwg. No.	1242/ 05/A	Date	28/10/24
Dwg by	D Price		

Location Plan

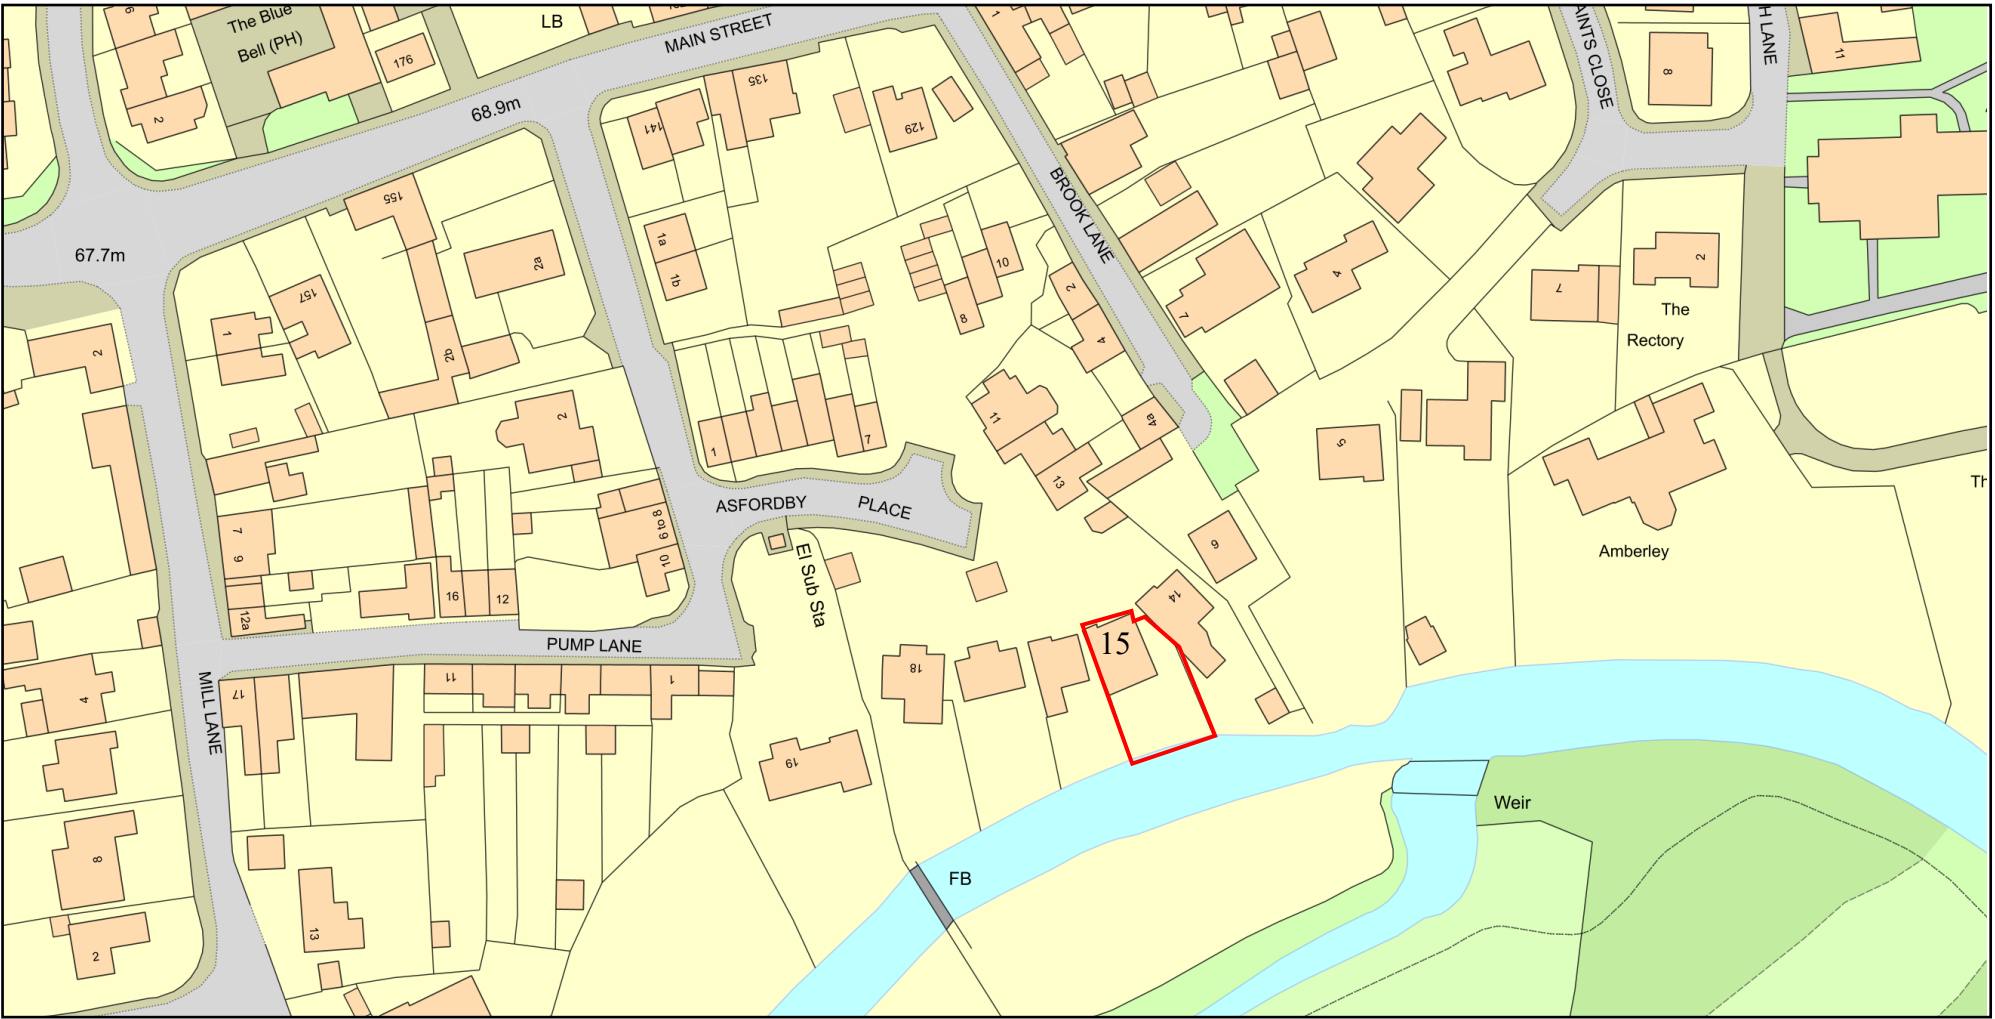

Plan Produced for: Paul Langham
Date Produced: 18 Oct 2024
Plan Reference Number: TQRQM24292093259775
Scale: 1:1250 @ A4
©Crown copyright and database rights 2023 OS 100042766

 

MOBILE HOME SPECIFICATIONS

Roof

Black EPDM on piece rubber roof
Black Roof Trims / Grey Fascias
100mm insulation between roof joists

Walls

70mm thick insulated COMPOSITE WOOD
External Finish : Dark grey woodgrain
Internal finish (external walls): White woodgrain
Note: internal walls are also Grey/White

Corner Posts and Joiners

Black

Windows and Doors

PVC u in Anthracite Grey woodgrain in/out
Double Glazed : 4mm Toughened Low E
glass/argon fill
Grey Cills

Floor

43mm insulated chipboard sub floor
finished floor

Base Frame

150x45mm C24 timber frame supported on
concrete posts.
Room raised off ground level by 200mm, with
Black skirting scribed all round the base.

Electrics - see quote for full details

18th edition fuse board
LED downlighters
White flush double sockets
White light switches
All electrics carried out by approved
contractors, and tested with EIC .

Client
Job Number

Site
address

title



Client approval

Date :



Scale	Dwg. Size	A3
Dwg. No. 1242/ 6	Date	28/10/24
Dwg by D Price		

Site Plan

 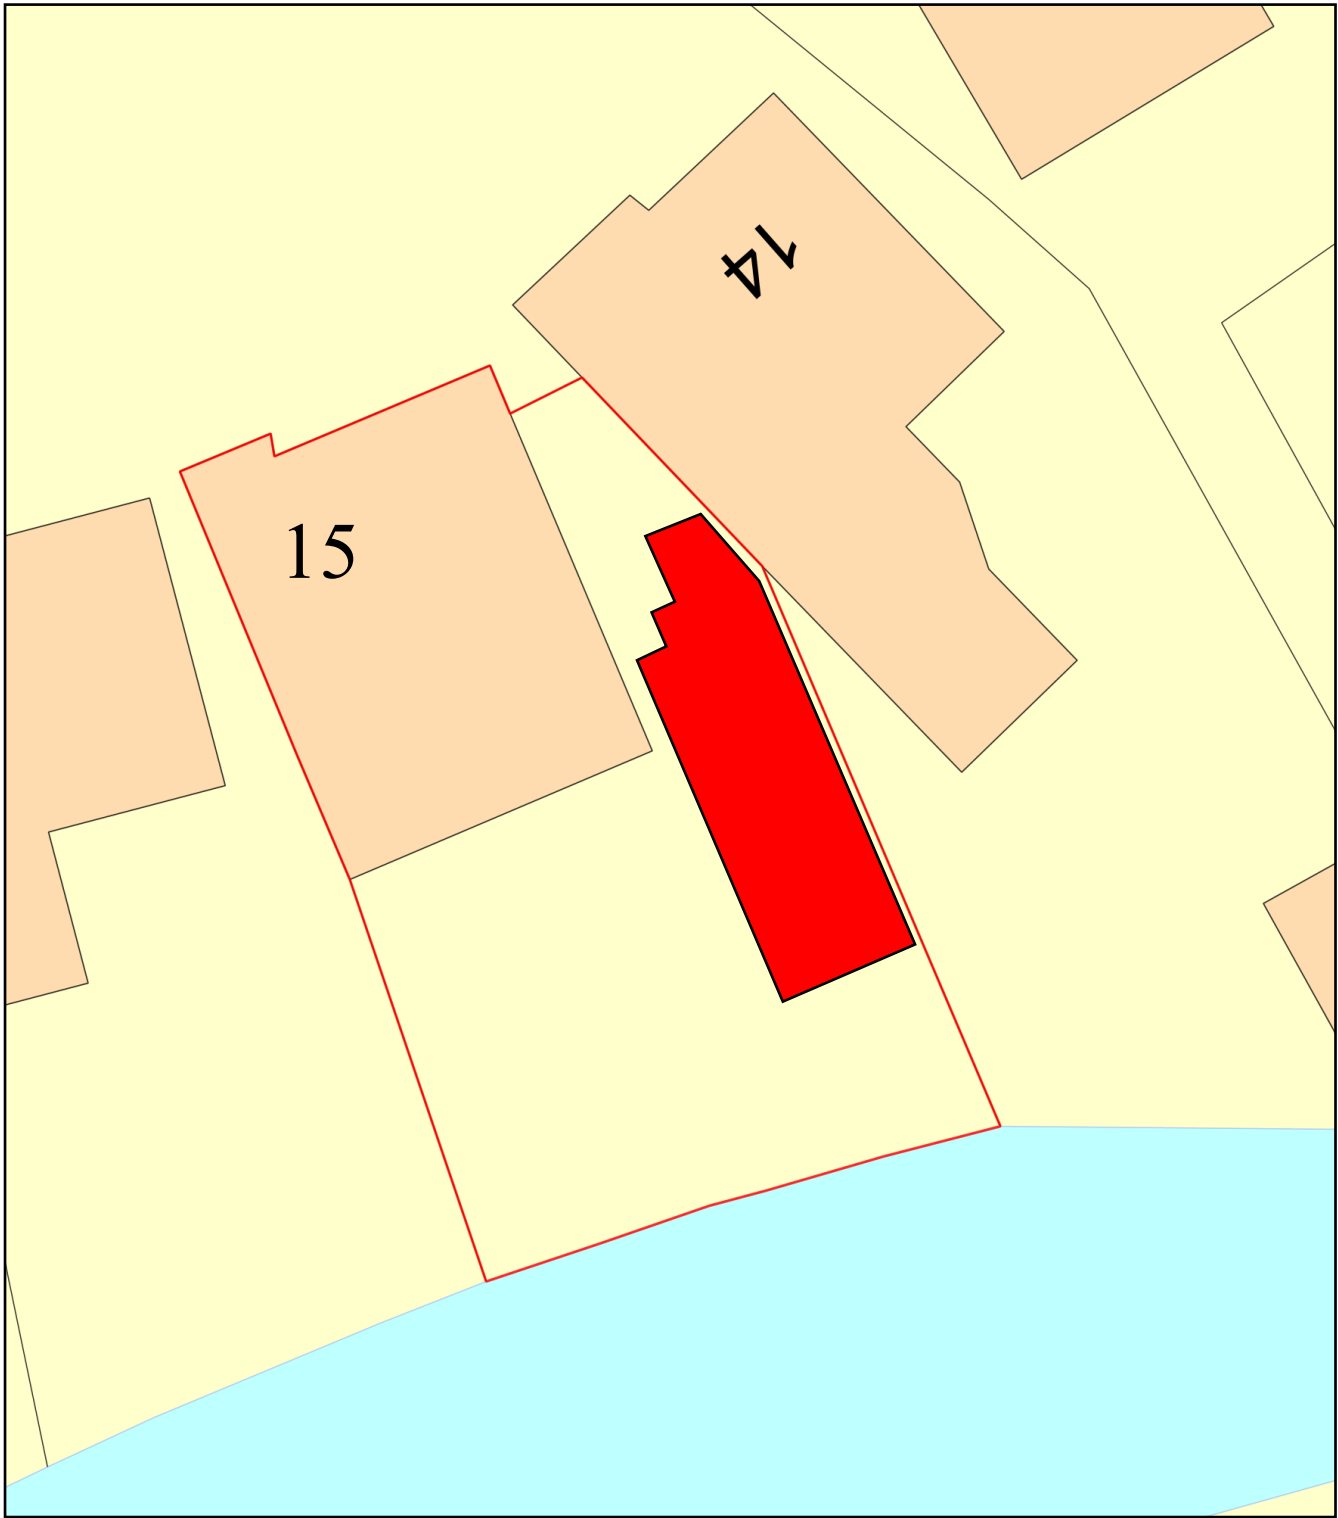

Plan Produced for: Paul Langham
Date Produced: 18 Oct 2024
Plan Reference Number: TQRQM24292093517435
Scale: 1:200

MOBILE HOME SPECIFICATIONS

Roof

Black EPDM on piece rubber roof
Black Roof Trims / Grey Fascias
100mm insulation between roof joists

Walls

70mm thick insulated COMPOSITE WOOD
External Finish : Dark grey woodgrain
Internal finish (external walls): White woodgrain
Note: internal walls are also Grey/White

Corner Posts and Joiners

Black

Windows and Doors

PVC u in Anthracite Grey woodgrain in/out
Double Glazed : 4mm Toughened Low E
glass/argon fill
Grey Cills

Floor

43mm insulated chipboard sub floor
finished floor

Base Frame

150x45mm C24 timber frame supported on
concrete posts.
Room raised off ground level by 200mm, with
Black skirting scribed all round the base.

Electrics - see quote for full details

18th edition fuse board
LED downlighters
White flush double sockets
White light switches
All electrics carried out by approved
contractors, and tested with EIC .

Client
Job Number

Site
address

title

Client approval

Date :



Scale	1 : 200	Dwg. Size	A3
Dwg. No.	1242/ 7	Date	28/10/24
Dwg by	D Price		

